


# ITA-AITES WTC 2020

11 - 17 September 2020  
Kuala Lumpur, Malaysia

*Innovation and Sustainable Underground  
Serving Global Connectivity*

# WORLD TUNNEL CONGRESS 2020 11 - 17 SEPTEMBER 2020 KUALA LUMPUR CONVENTION CENTRE HALL 1 & HALL 2

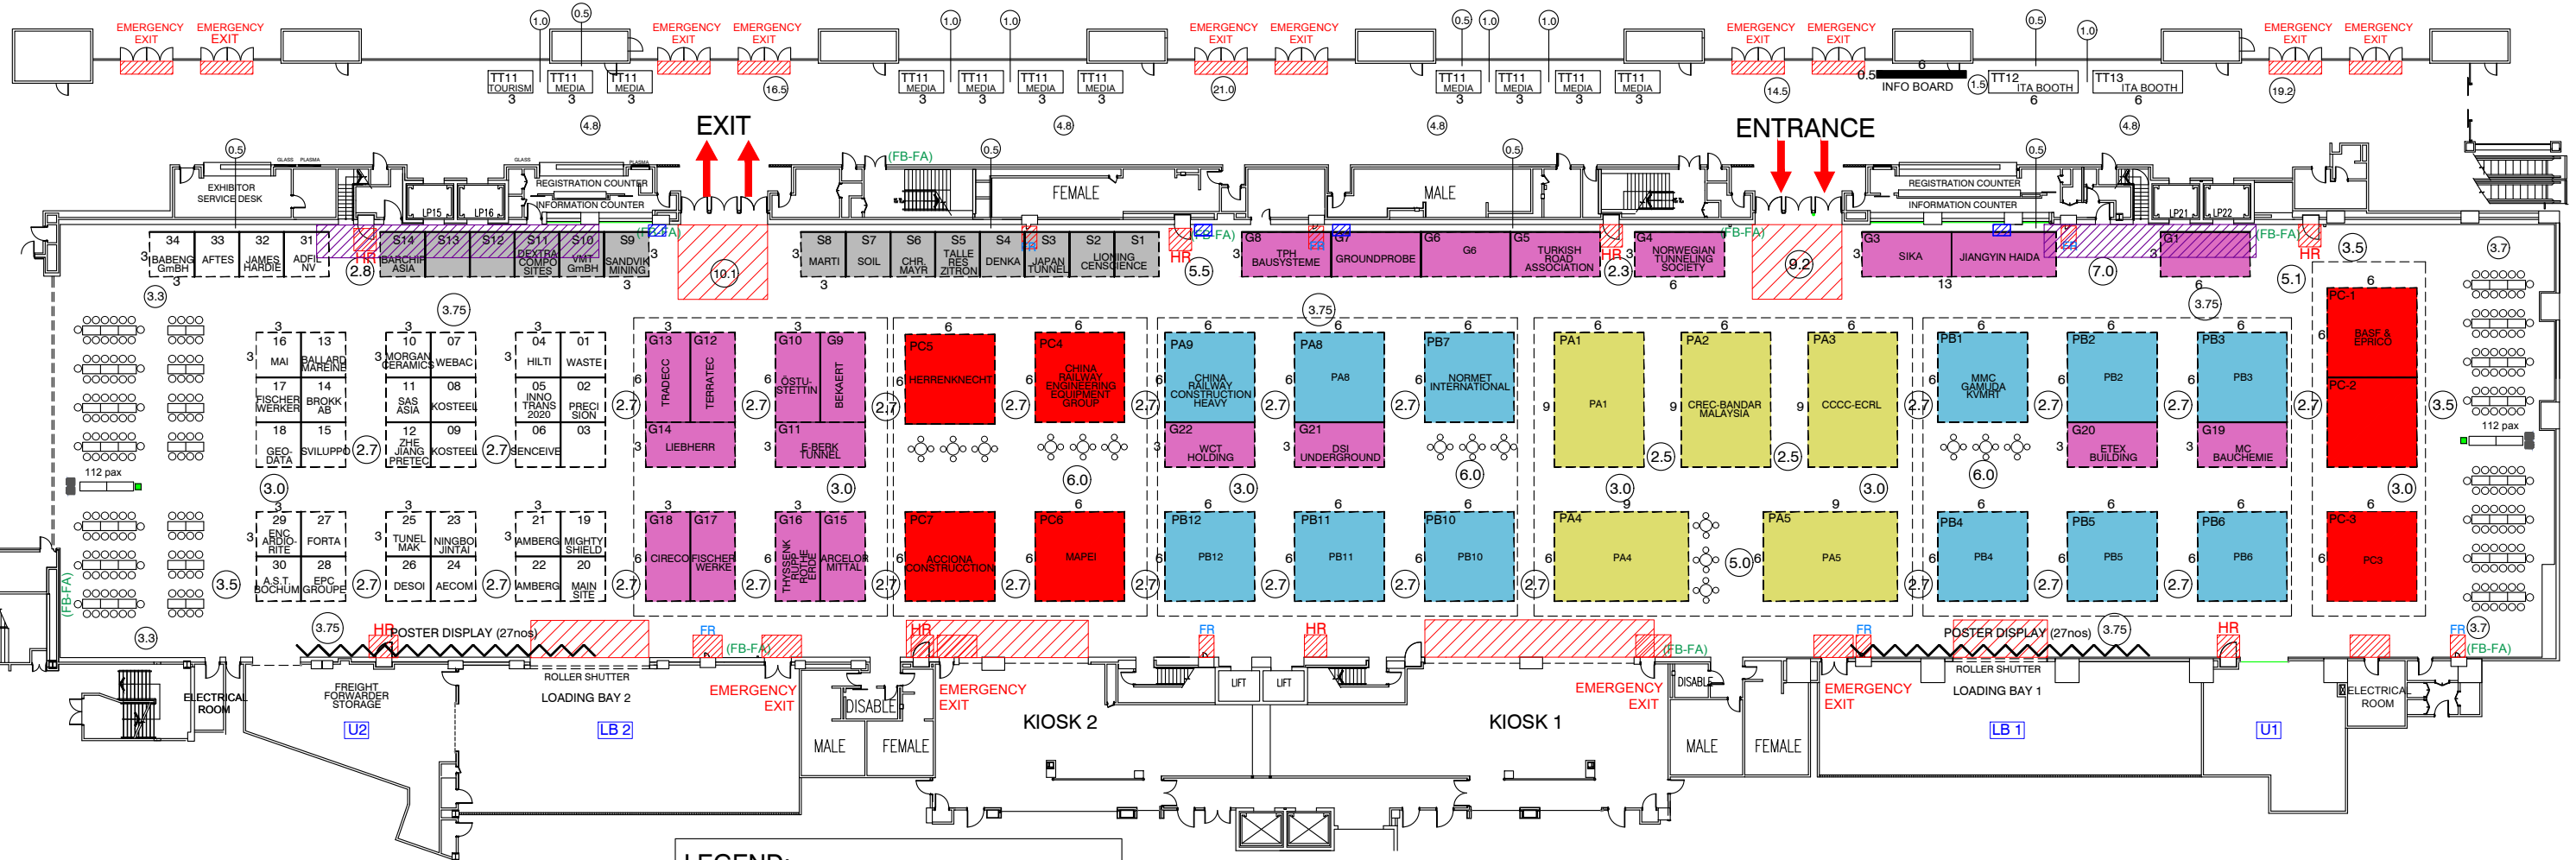

**LEGEND:**

	PREMIUM A (6 BOOTHS)
	PREMIUM B (4 BOOTHS)
	PREMIUM C (4 BOOTHS)
	GOLD (2 BOOTHS)
	SILVER (1 BOOTH)
	TT TABLE TOP DISPLAYS

**EXHIBITION HALLS 1&2**

Gross Area	4834 sqm
------------	----------

**NOTES:**  
 \* RESERVATION BASED ON " FIRST COME FIRST SERVE " BASIS  
 \* THIS FLOOR PLAN IS SUBJECT TO APPROVAL OF KUALA LUMPUR CONVENTION CENTRE

**KLCC RULES & REGULATIONS :**

**LEGEND :**

	FIRE EXTINGUISHER		NO BUILD UP AREA
	HOSE REEL		DOOR CONTROLLER
	FIRE ALARM		SWITCH BOARD
	FIRE BREAK GLASS		BALCONY

PROJECT / EXHIBITION / SHOW	SHOW PERIOD	ORGANIZER		PERSON-IN-CHARGE	REMARKS	AMENDMENT	DATE	DRAWING TITLE
WORLD TUNNEL CONGRESS 2020	11 - 17 SEPTEMBER 2020	IEM		KY		R07	20.12.2019	EXHIBITION
VENUE / ADDRESS	CITY / COUNTRY	CLIENT APPROVED	DATE	SCALE				
KUALA LUMPUR CONVENTION CENTRE HALL 1 & HALL 2	KUALA LUMPUR MALAYSIA		22.01.2018	-				PROJECT NUMBER WTC2020/2018/PN1
				DRAWN BY	DATE			DRAWING NUMBER WTC2020/2018/R08
				AA	21.11.2017			
				CHECKED BY	DATE			
				ZES	12.02.2020			

This design is copyright of Pico International (M) Sdn Bhd which cannot be reproduced or modified. Any unauthorised use in part or in whole is subject to prosecution.  
 This drawing is subject to modification to suit construction purposes