


ITA-AITES WTC 2020

11 - 17 September 2020
Kuala Lumpur, Malaysia

*Innovation and Sustainable Underground
Serving Global Connectivity*

WORLD TUNNEL CONGRESS 2020 11 - 17 SEPTEMBER 2020 KUALA LUMPUR CONVENTION CENTRE HALL 1 & HALL 2

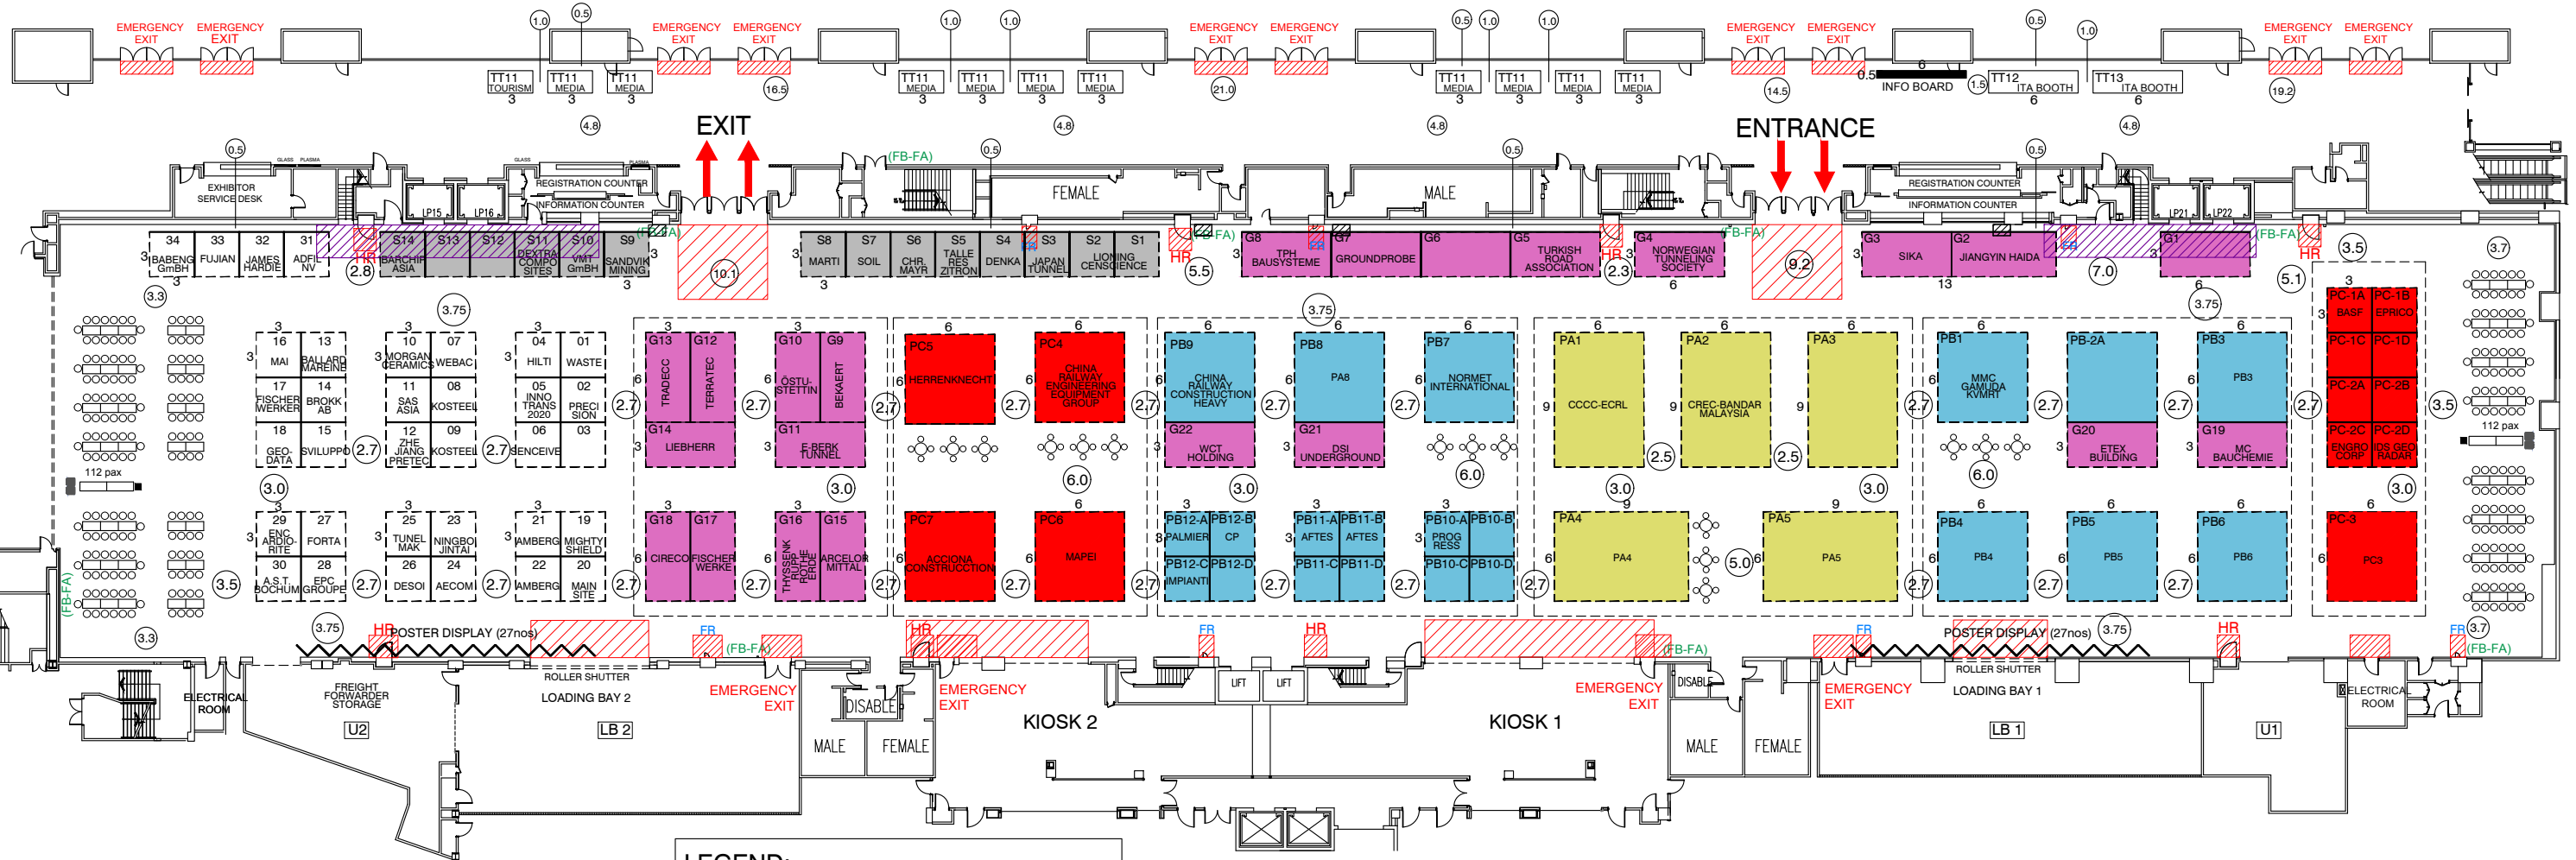

LEGEND:

	PREMIUM A (6 BOOTHS)
	PREMIUM B (4 BOOTHS)
	PREMIUM C (4 BOOTHS)
	GOLD (2 BOOTHS)
	SILVER (1 BOOTH)
	TT TABLE TOP DISPLAYS

EXHIBITION HALLS 1&2

Gross Area	4834 sqm
------------	----------

NOTES:
 * RESERVATION BASED ON " FIRST COME FIRST SERVE " BASIS
 * THIS FLOOR PLAN IS SUBJECT TO APPROVAL OF KUALA LUMPUR CONVENTION CENTRE

KLCC RULES & REGULATIONS :

LEGEND :

	FIRE EXTINGUISHER		NO BUILD UP AREA
	HOSE REEL		DOOR CONTROLLER
	FIRE ALARM		SWITCH BOARD
	FIRE BREAK GLASS		BALCONY

PROJECT / EXHIBITION / SHOW	SHOW PERIOD	ORGANIZER		PERSON-IN-CHARGE	REMARKS	AMENDMENT	DATE	DRAWING TITLE
WORLD TUNNEL CONGRESS 2020	11 - 17 SEPTEMBER 2020	IEM		KY		-	R07	20.12.2019
VENUE / ADDRESS	CITY / COUNTRY	CLIENT APPROVED	DATE	SCALE		R08	12.02.2020	
KUALA LUMPUR CONVENTION CENTRE HALL 1 & HALL 2	KUALA LUMPUR MALAYSIA		22.01.2018	-		R09	14.04.2020	
				DRAWN BY	DATE			PROJECT NUMBER
				AA	21.11.2017			WTC2020/2018/PN1
				CHECKED BY	DATE			DRAWING NUMBER
				ZES	14.04.2020			WTC2020/2018/R09

This design is copyright of Pico International (M) Sdn Bhd which cannot be reproduced or modified. Any unauthorised use in part or in whole is subject to prosecution.
 This drawing is subject to modification to suit construction purposes